




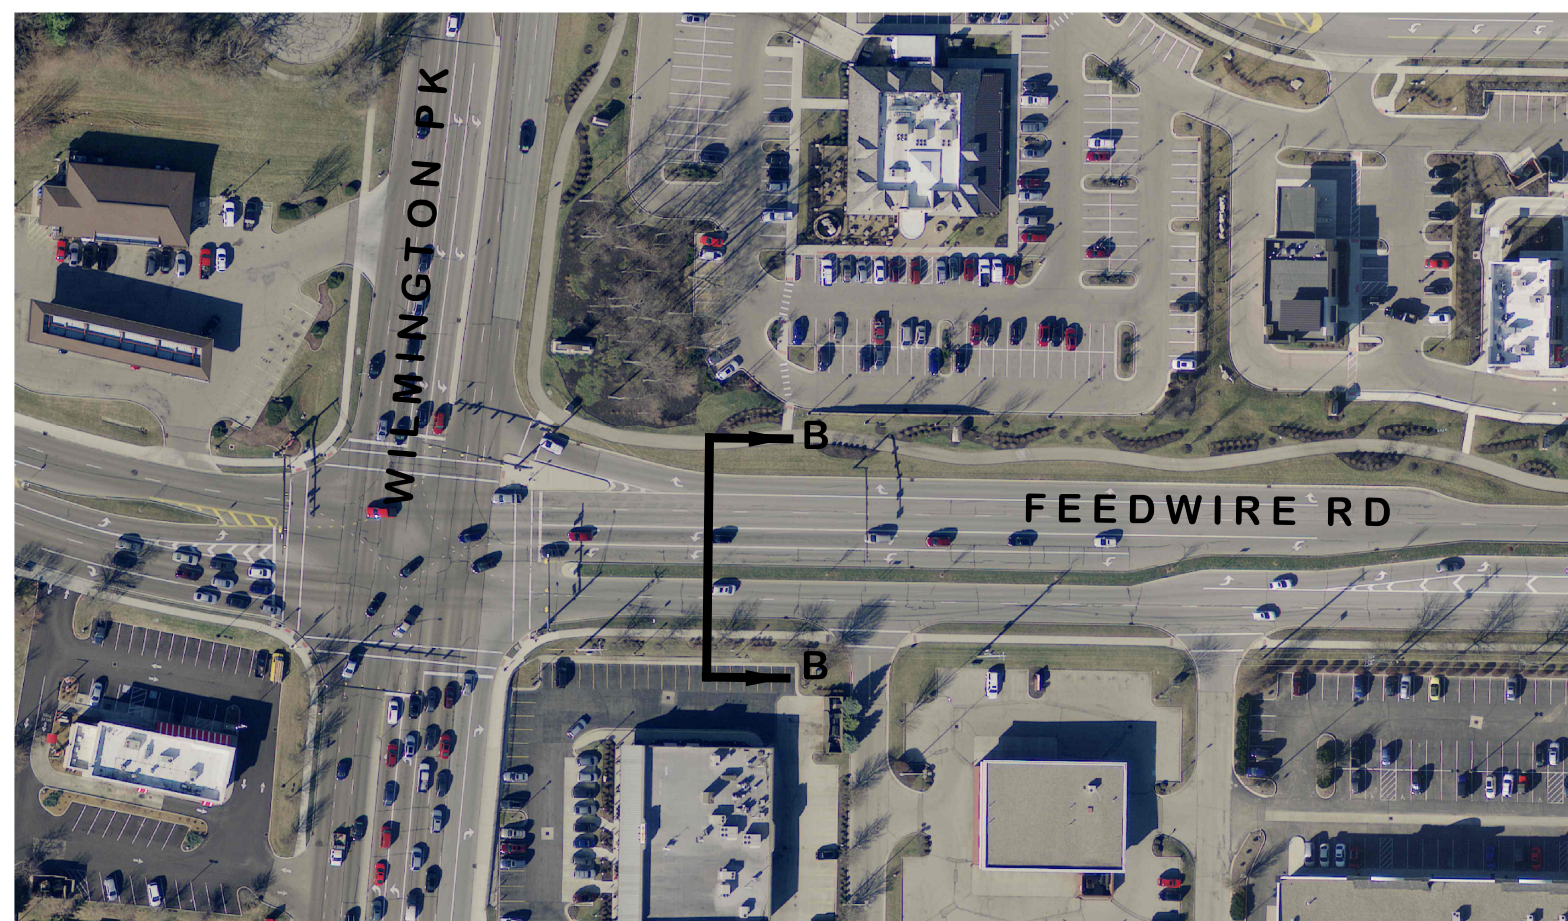

Wilmington Pike Section A-A

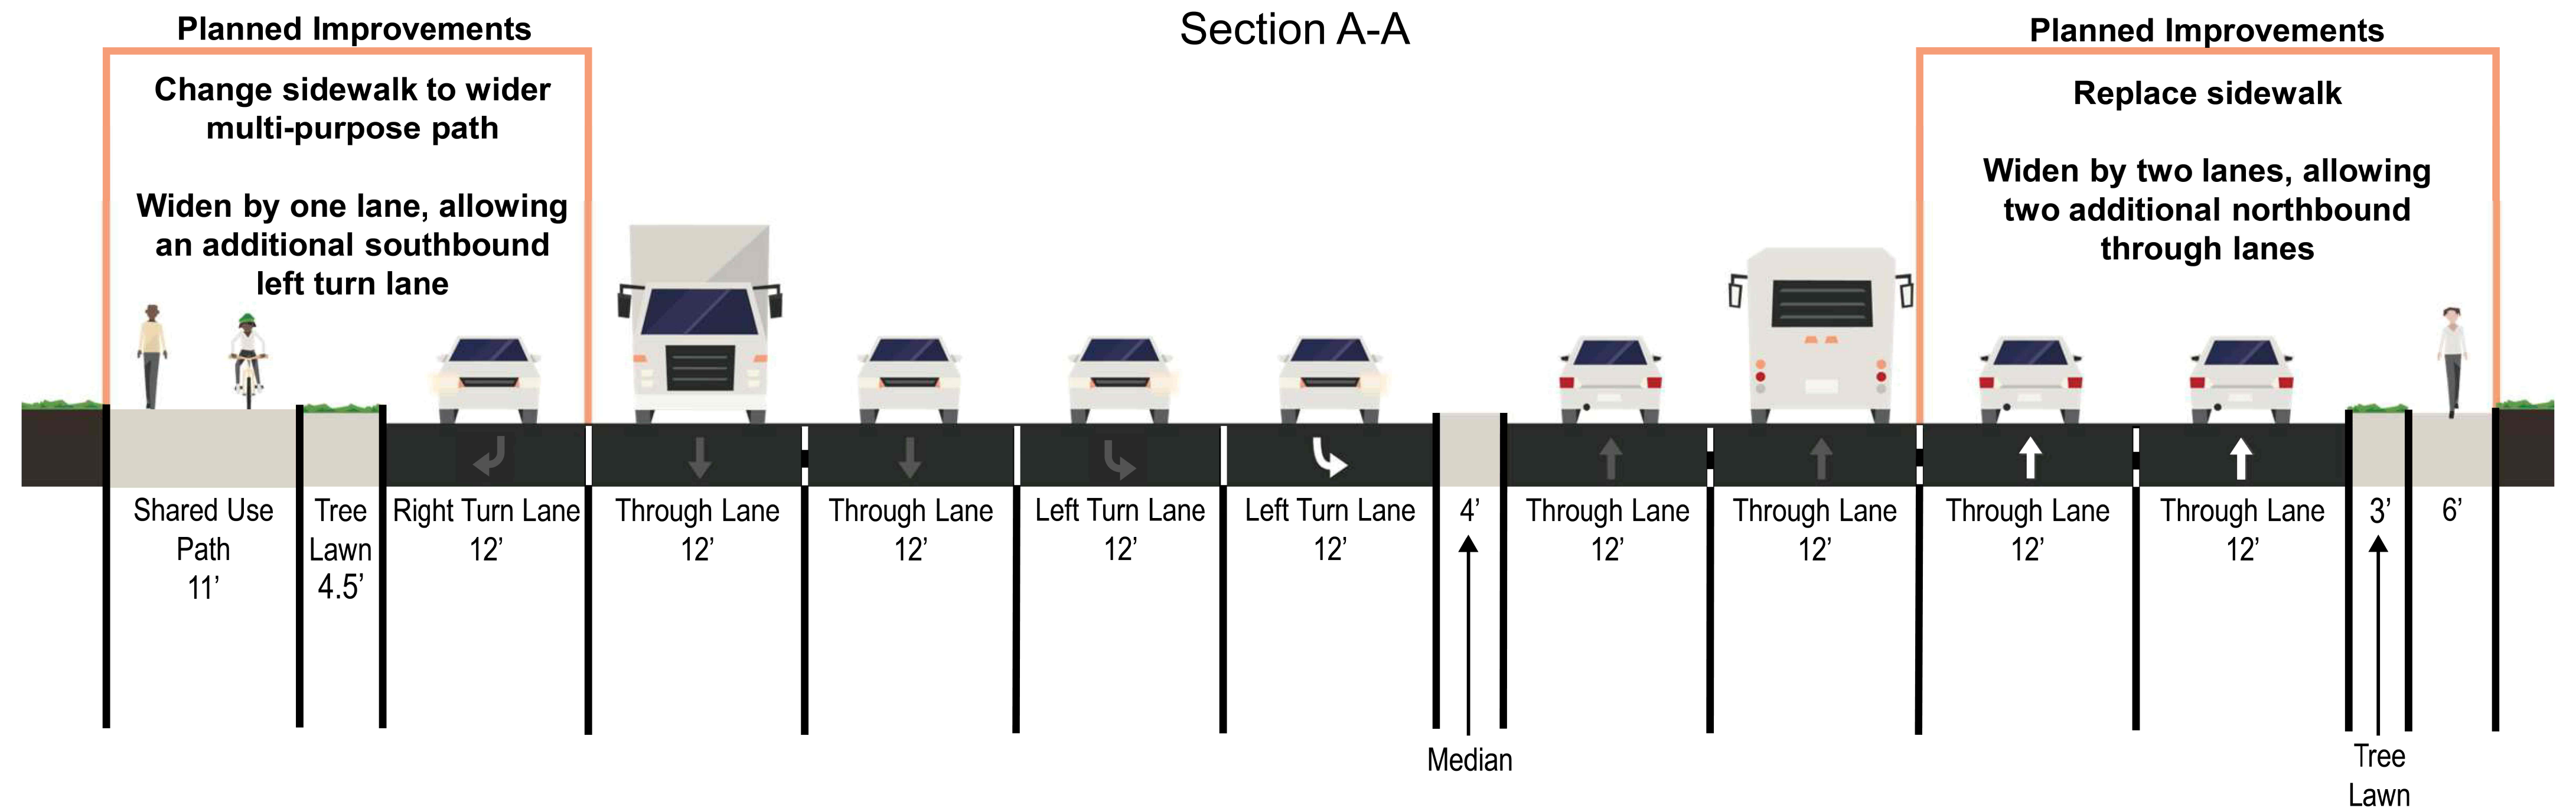

Feedwire Rd Section B-B

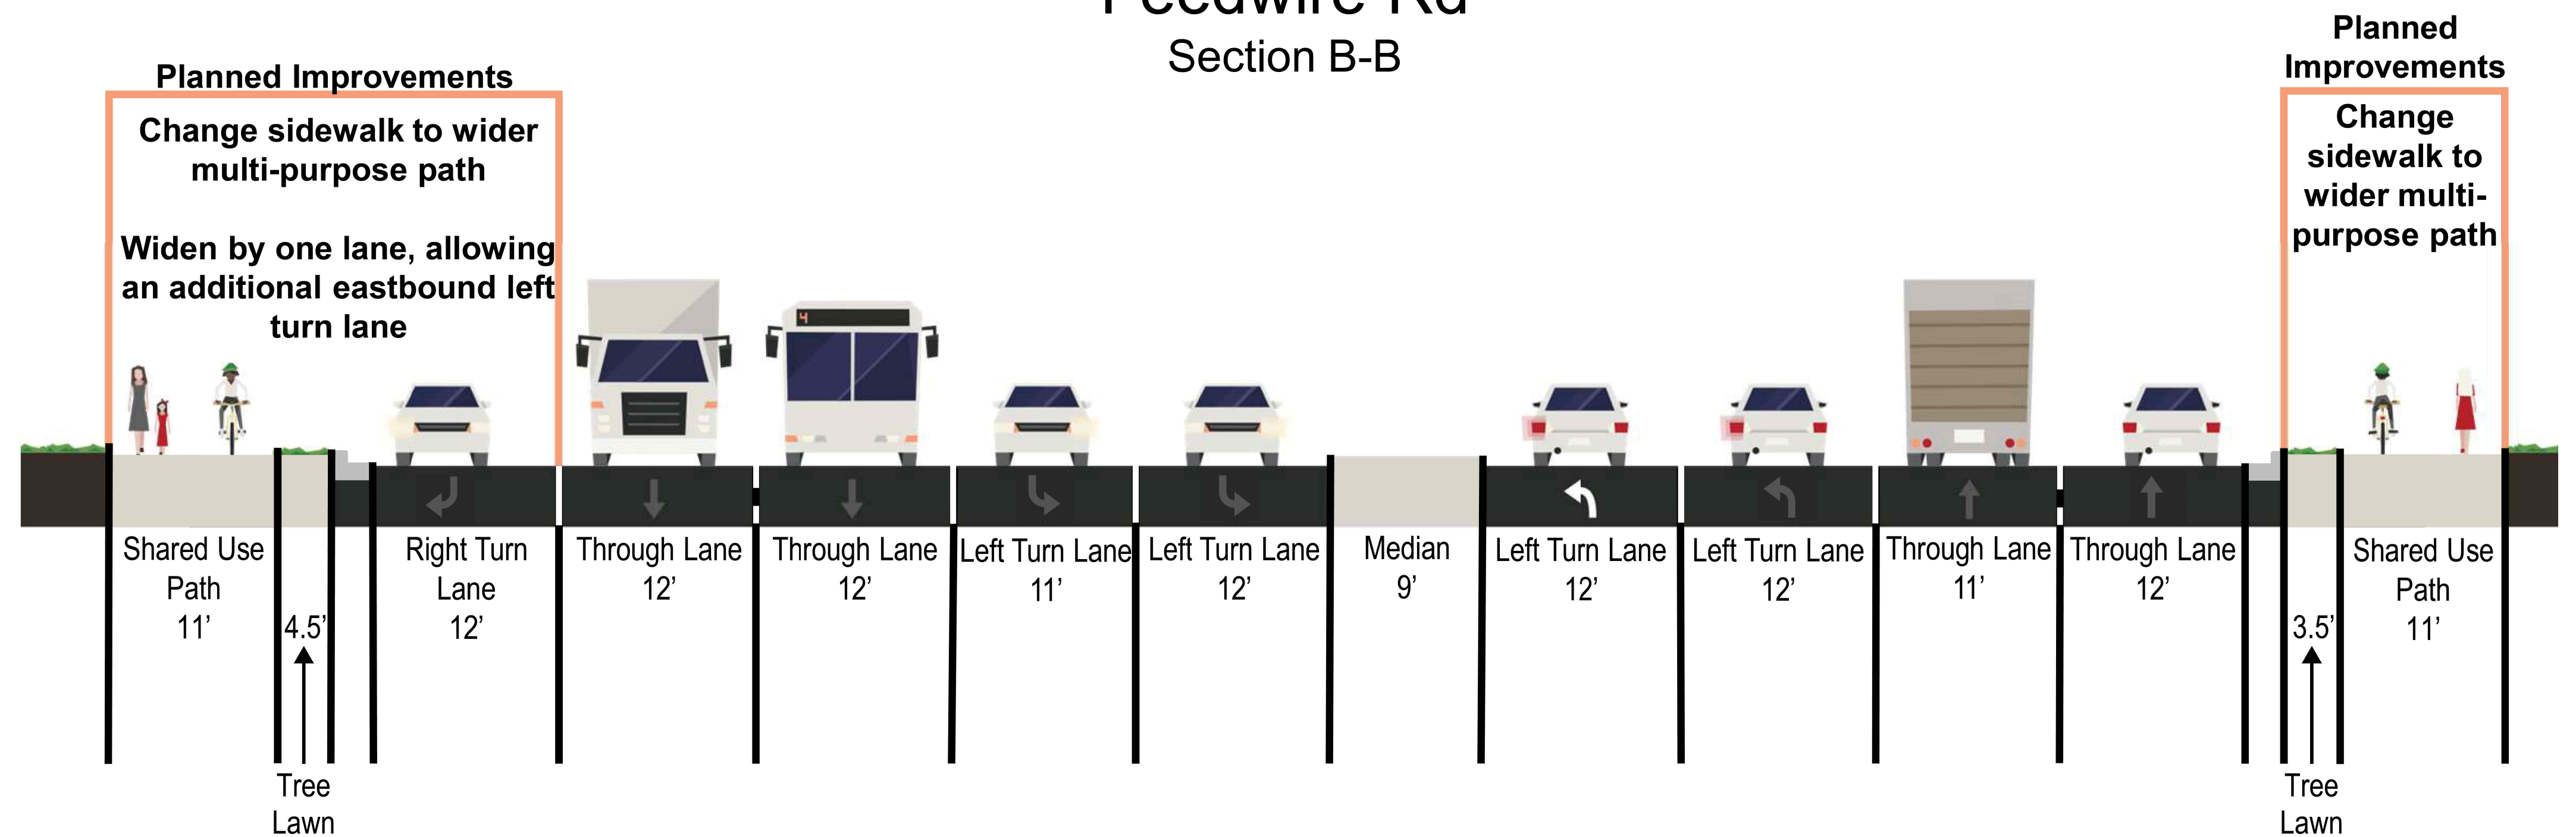

CONCEPT DRAWING ONLY

> MOT/GRE I-675/WILMINGTON PROJECT, PID 115160
TYPICAL SECTIONS

