



CONCEPT DRAWING ONLY

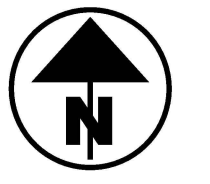



HORIZONTAL SCALE IN FEET

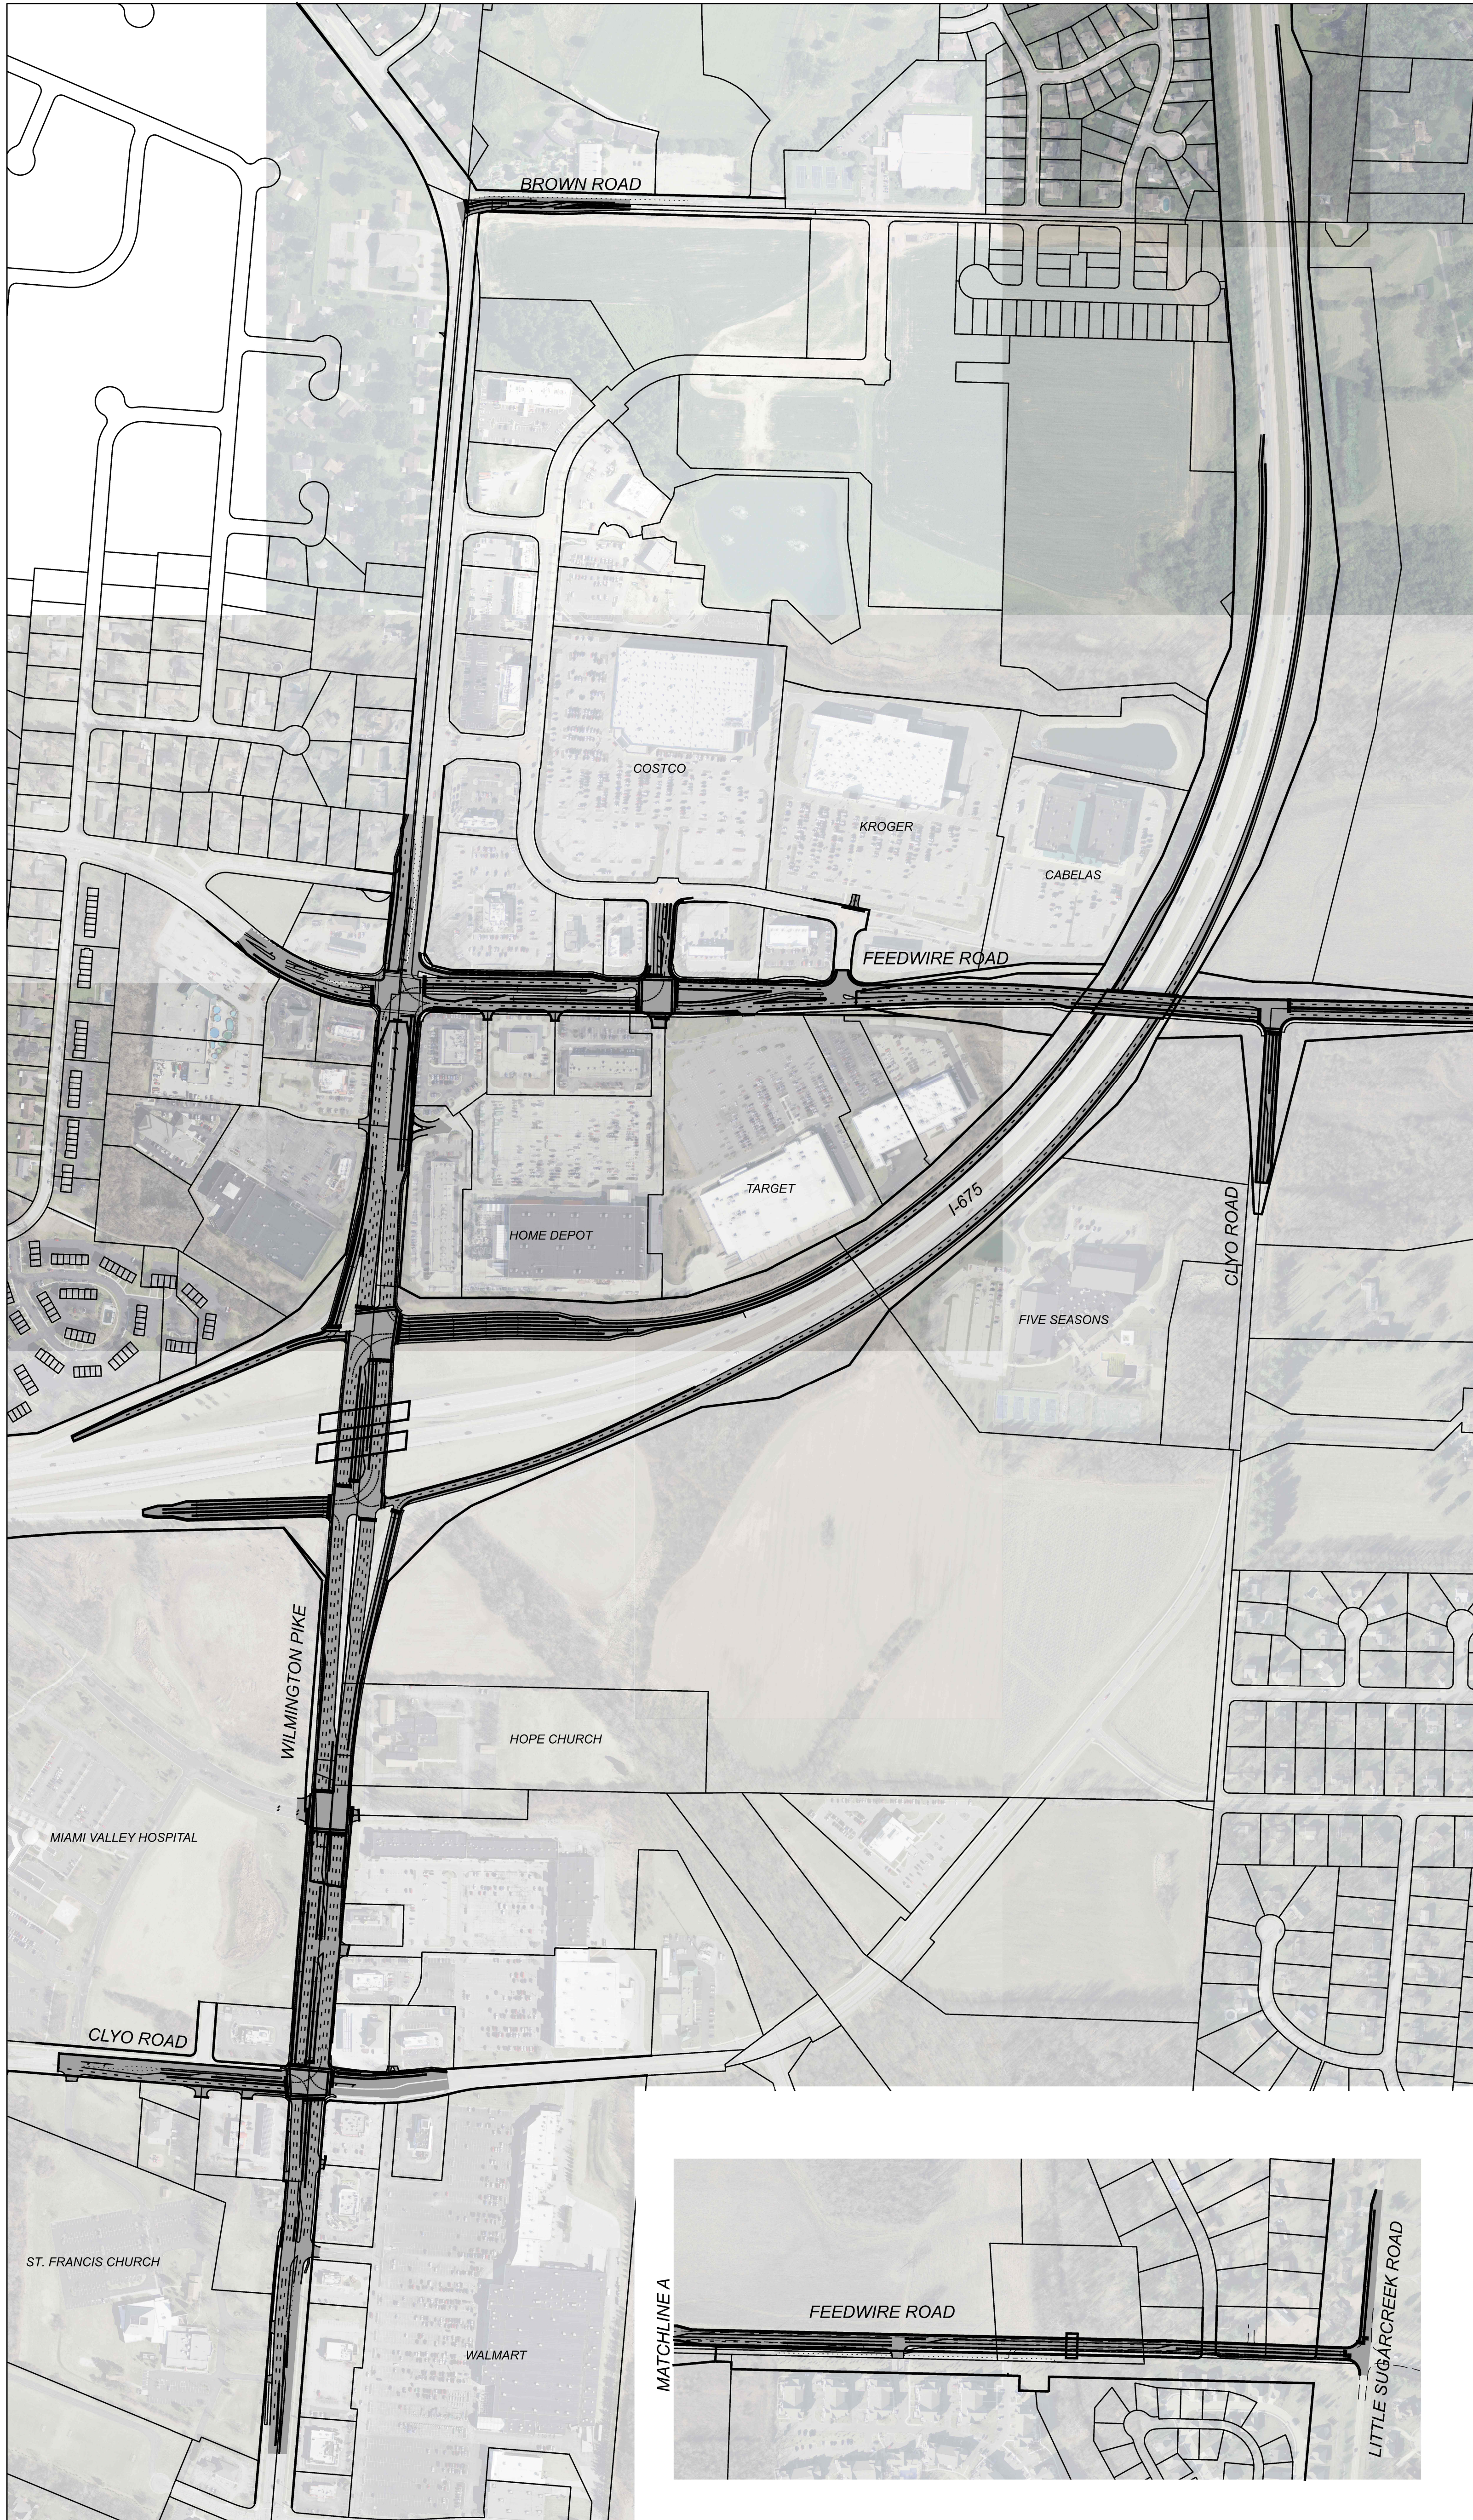

MATCHLINE A



Sugarcreek OHIO

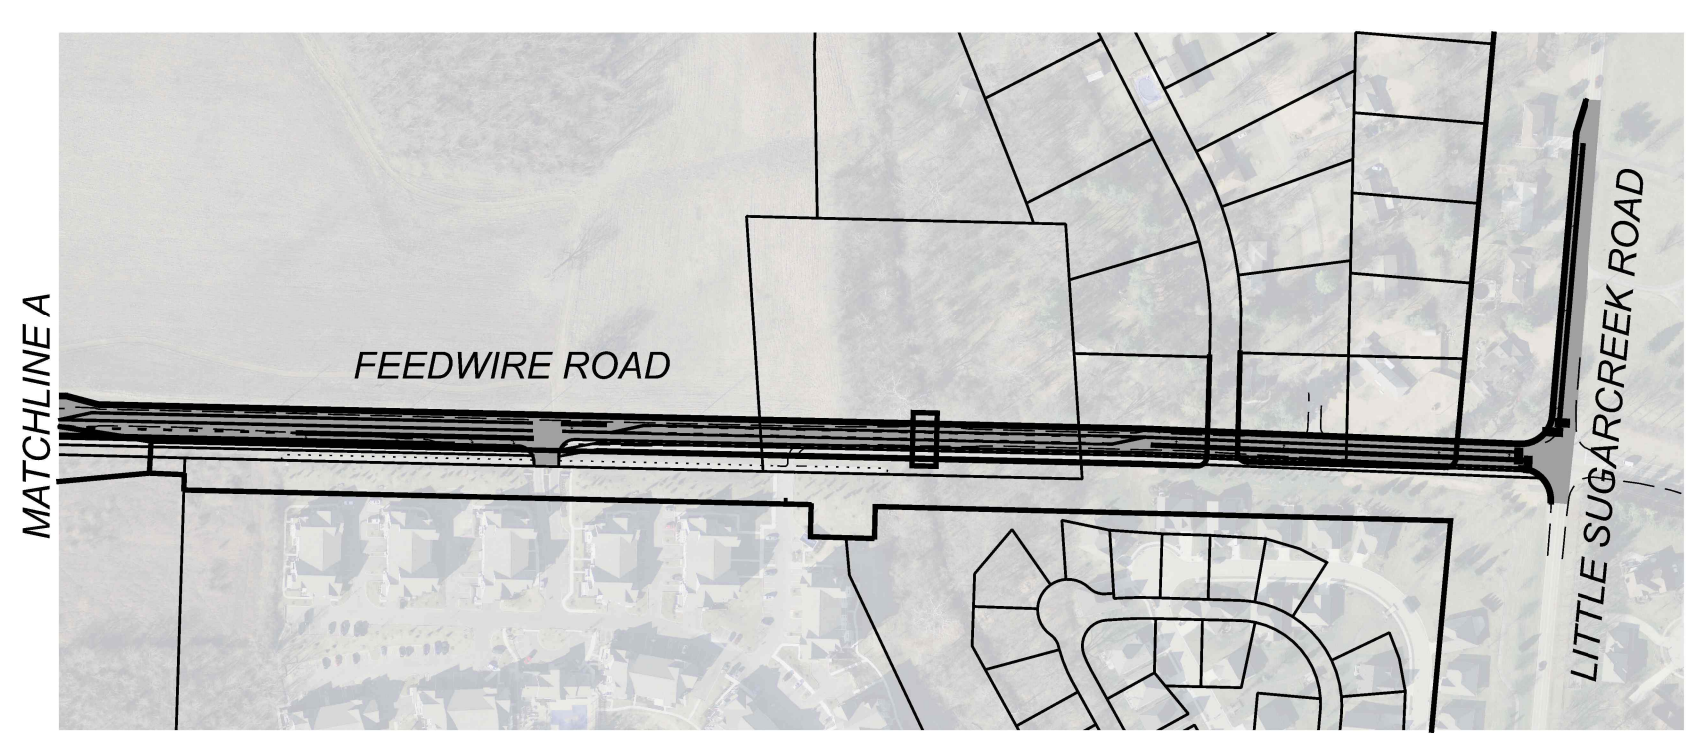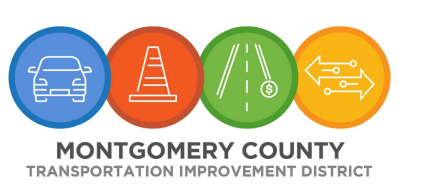

> MOT/GRE I-675/WILMINGTON PROJECT, PID 115160  
ALTERNATIVE 1 (WIDEN EXISTING SYSTEM)

Innovative Facility and Infrastructure Design™

