

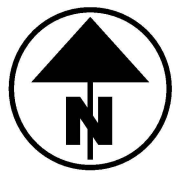


CONCEPT DRAWING ONLY

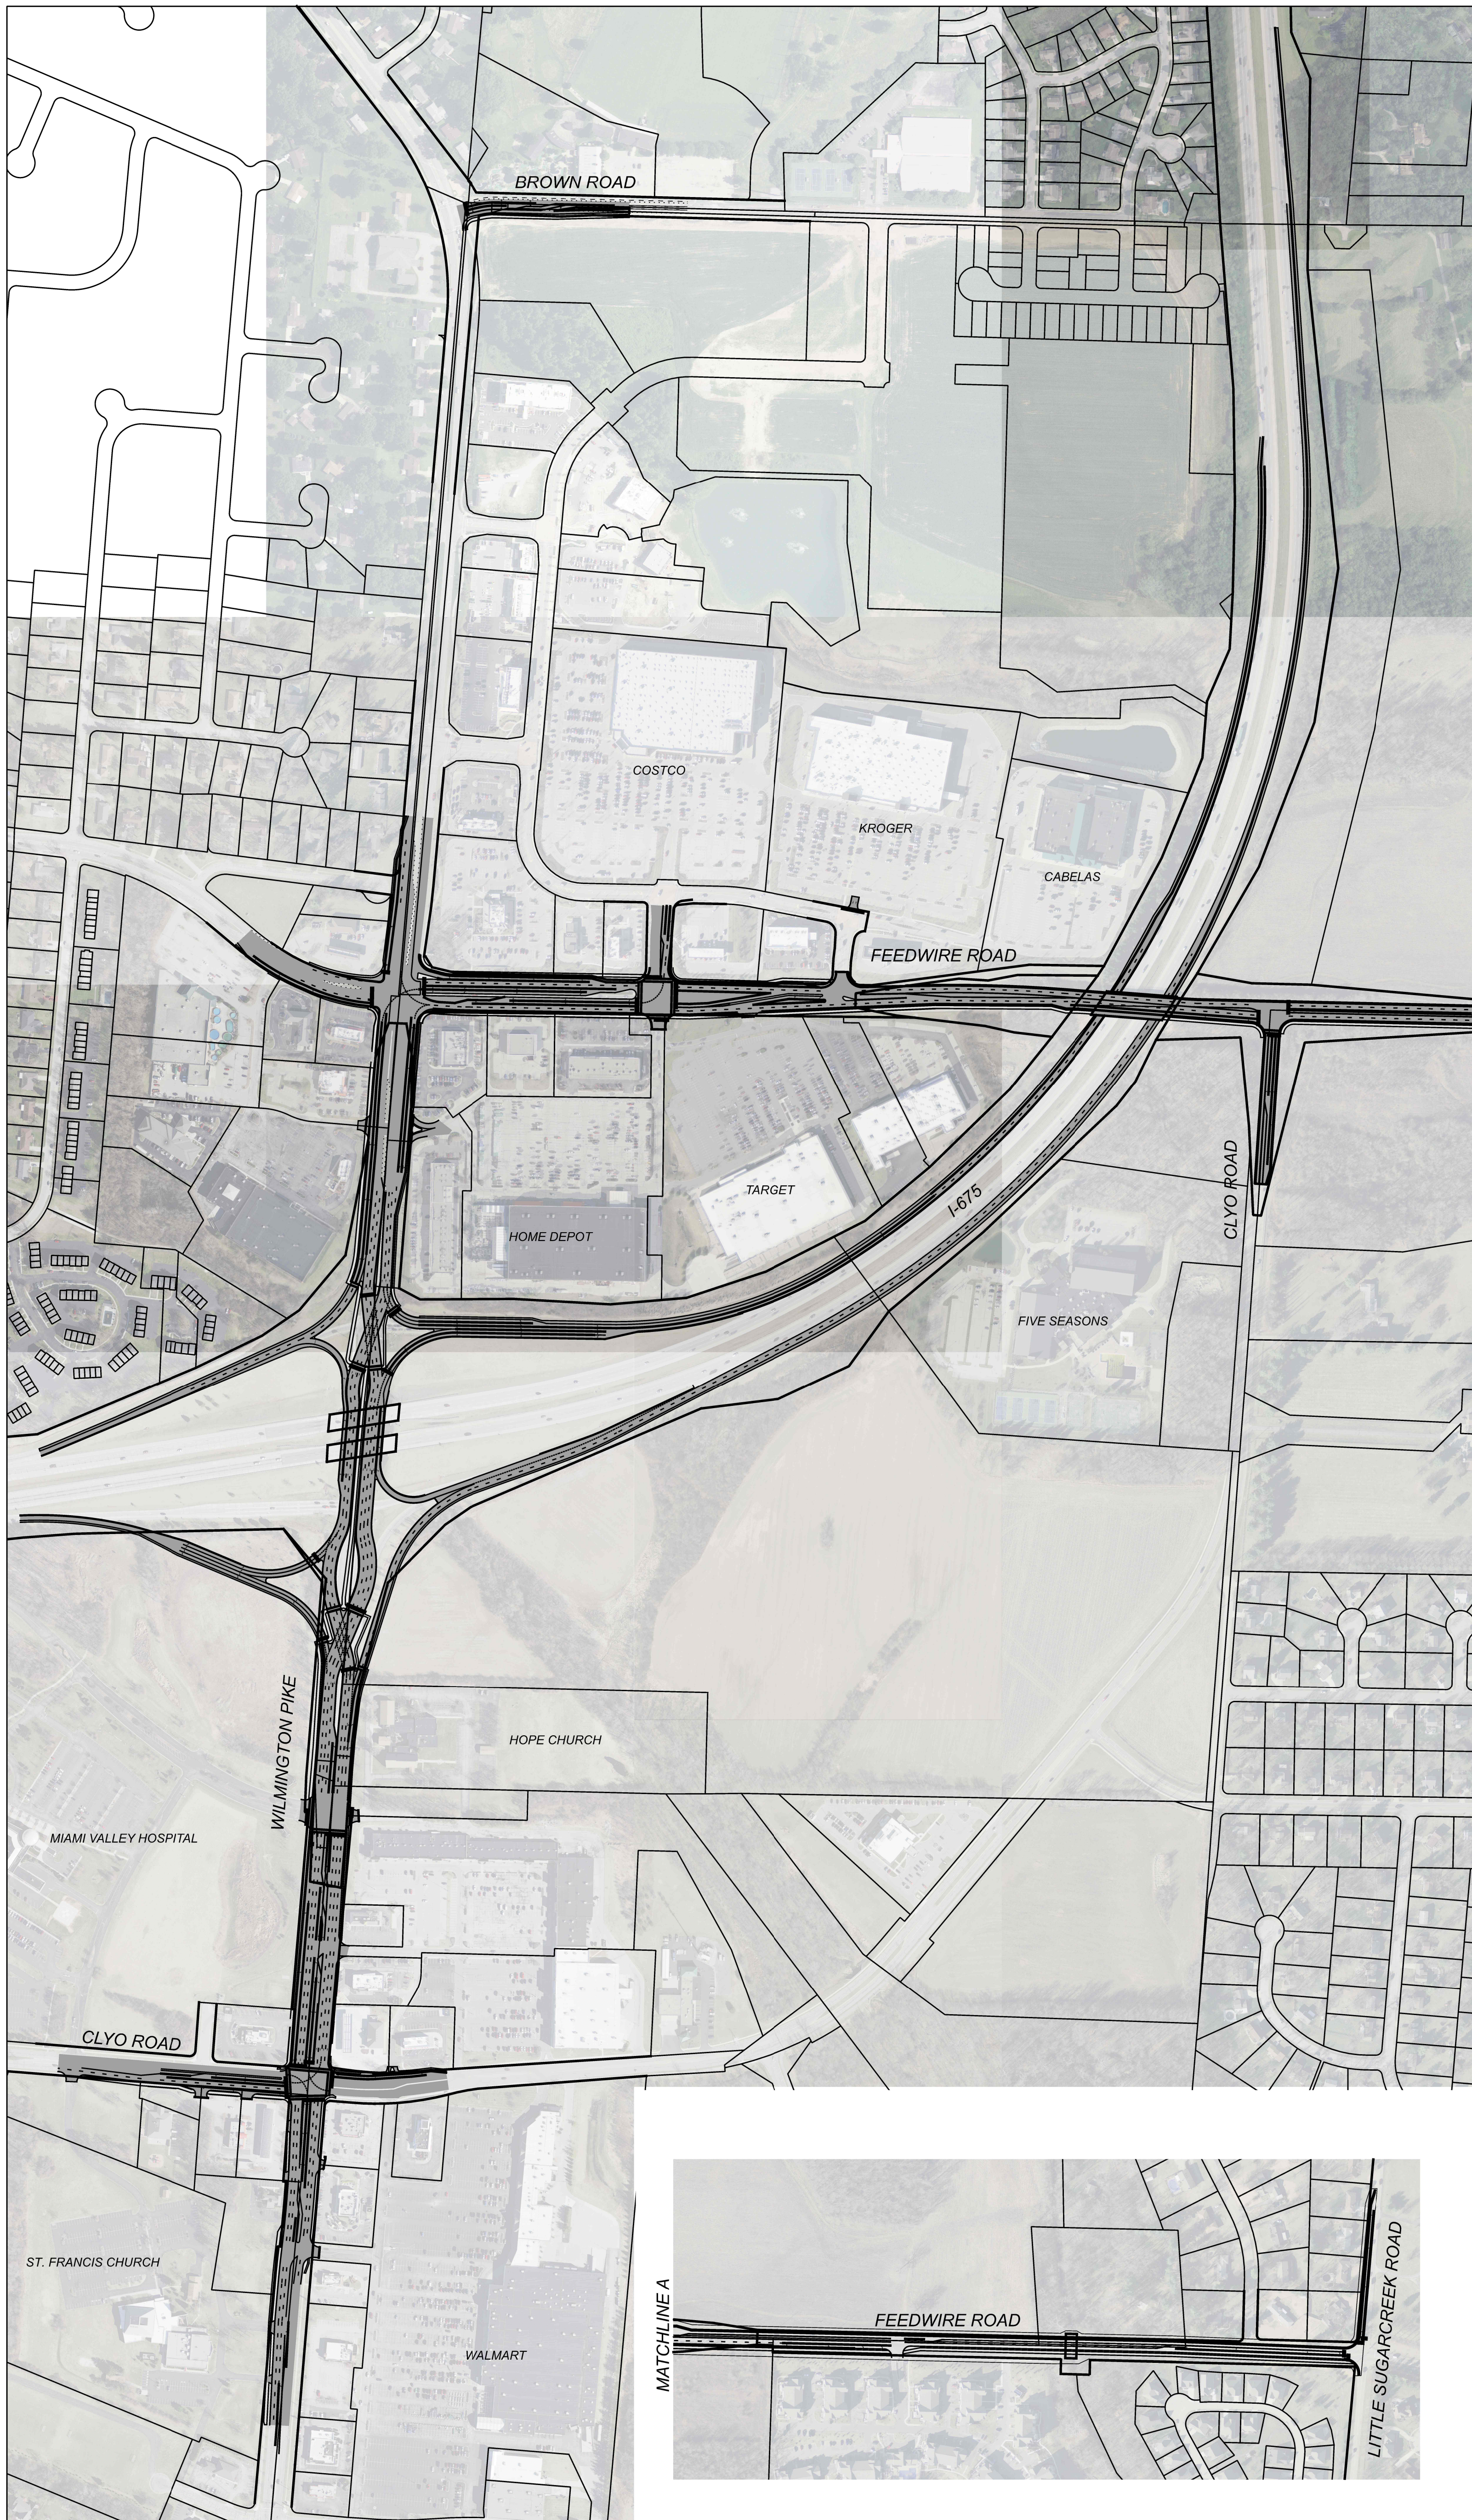

HORIZONTAL SCALE IN FEET

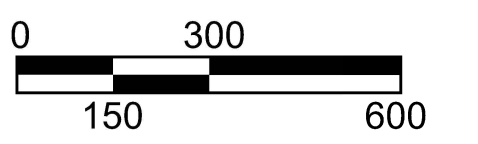

MATCHLINE A



Sugarcreek OHIO



> MOT/GRE I-675/WILMINGTON PROJECT, PID 115160  
ALTERNATIVE 1B (DIVERGING DIAMOND INTERCHANGE)

Innovative Facility and Infrastructure Design™

